

SBANCAMENTO

0.20

mq 3,37

189.60  
189.84  
189.85  
189.90  
189.90  
189.90

190.00  
189.00  
188.00  
187.00

2.00

1.50 4.50 11.58


SEZIONE	1	2	3	4
QUOTE	189.84 189.84 189.84 189.84	189.86 189.86 189.86 189.86	189.90 189.90 189.90 189.90	189.90 189.90 189.90 189.90
PARZIALI	1.50	2.93		
DISTANZE	0.00	1.50	4.43	15.90

[illegible]



SEZIONE -B2- STRADA DI ACCESSO

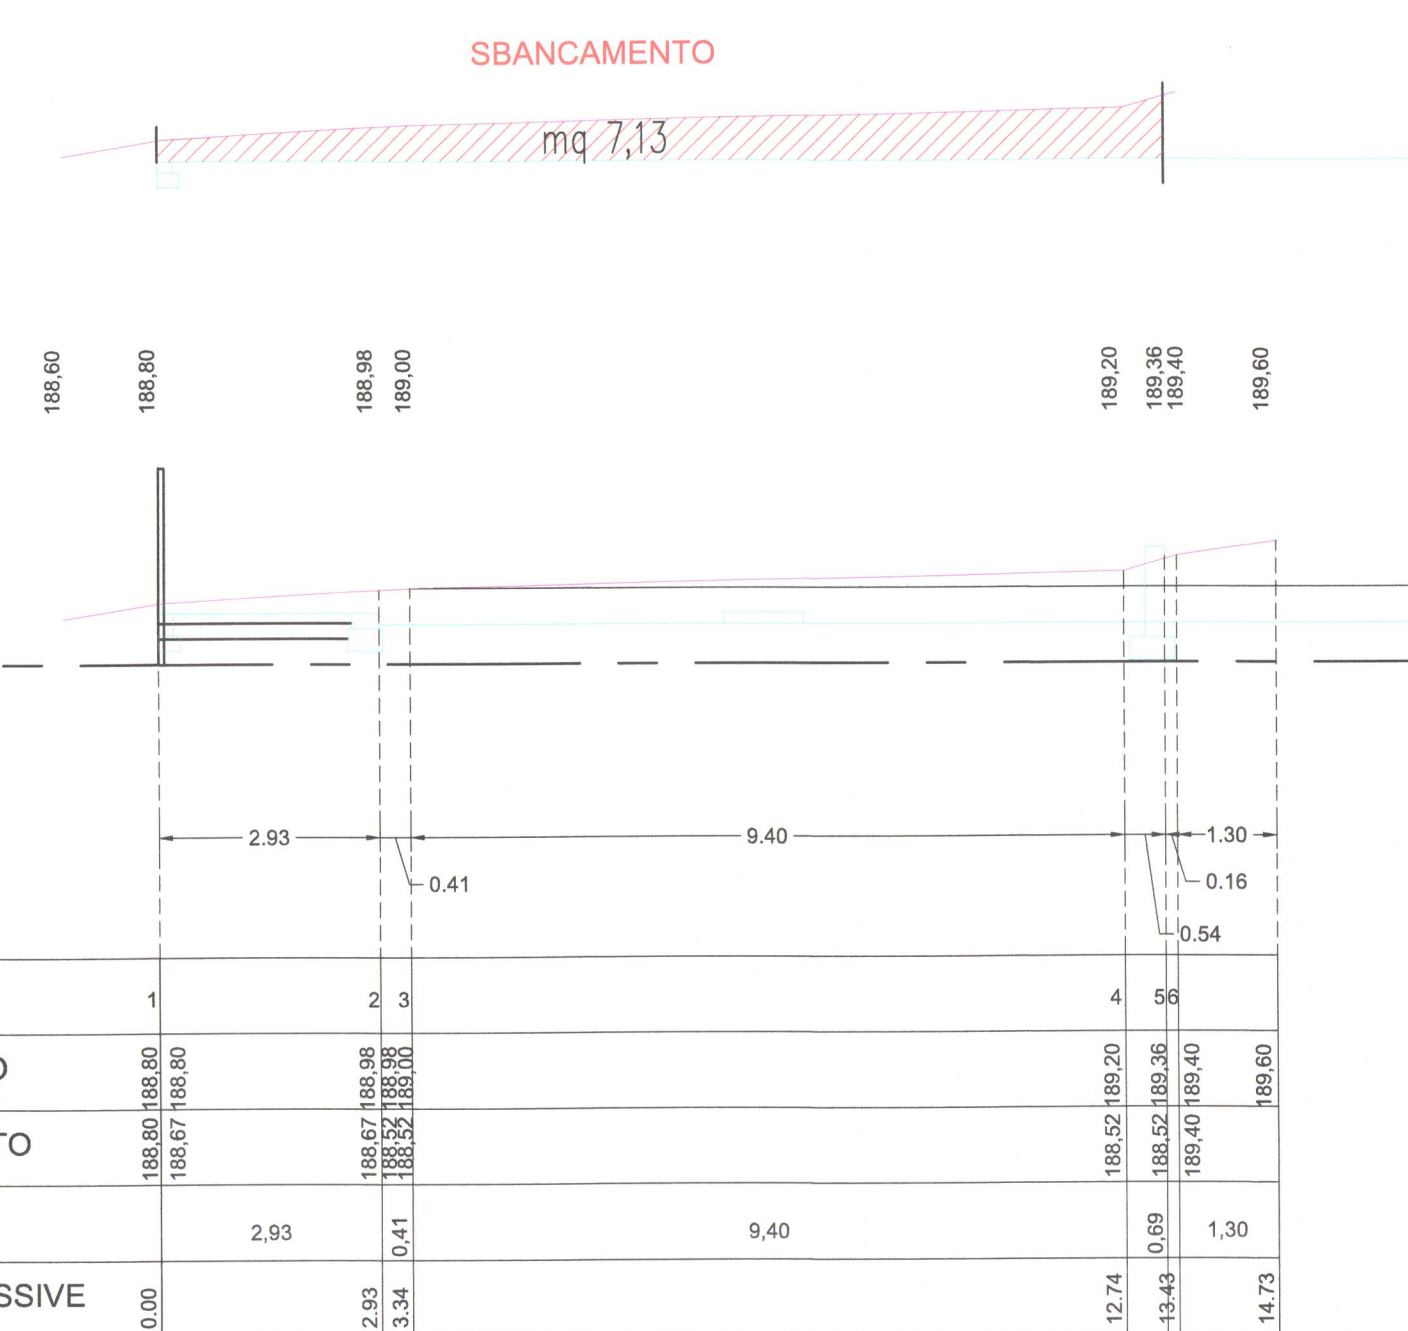

SEZIONE

QUOTE

DISTANZE

10.00

2.50

1.11

0.82

0.80

2.82

6.76

1.14

1.13

190.00

189.00

188.00

187.00











































































































































































































































[illegible]

SEZIONE -B5- STRADA DI ACCESSO

